


① PLAN VIEW
1 1/2" = 1'-0"



② PERSPECTIVE VIEW

③ TYPICAL INSTALLATION
1 1/2" = 1'-0"

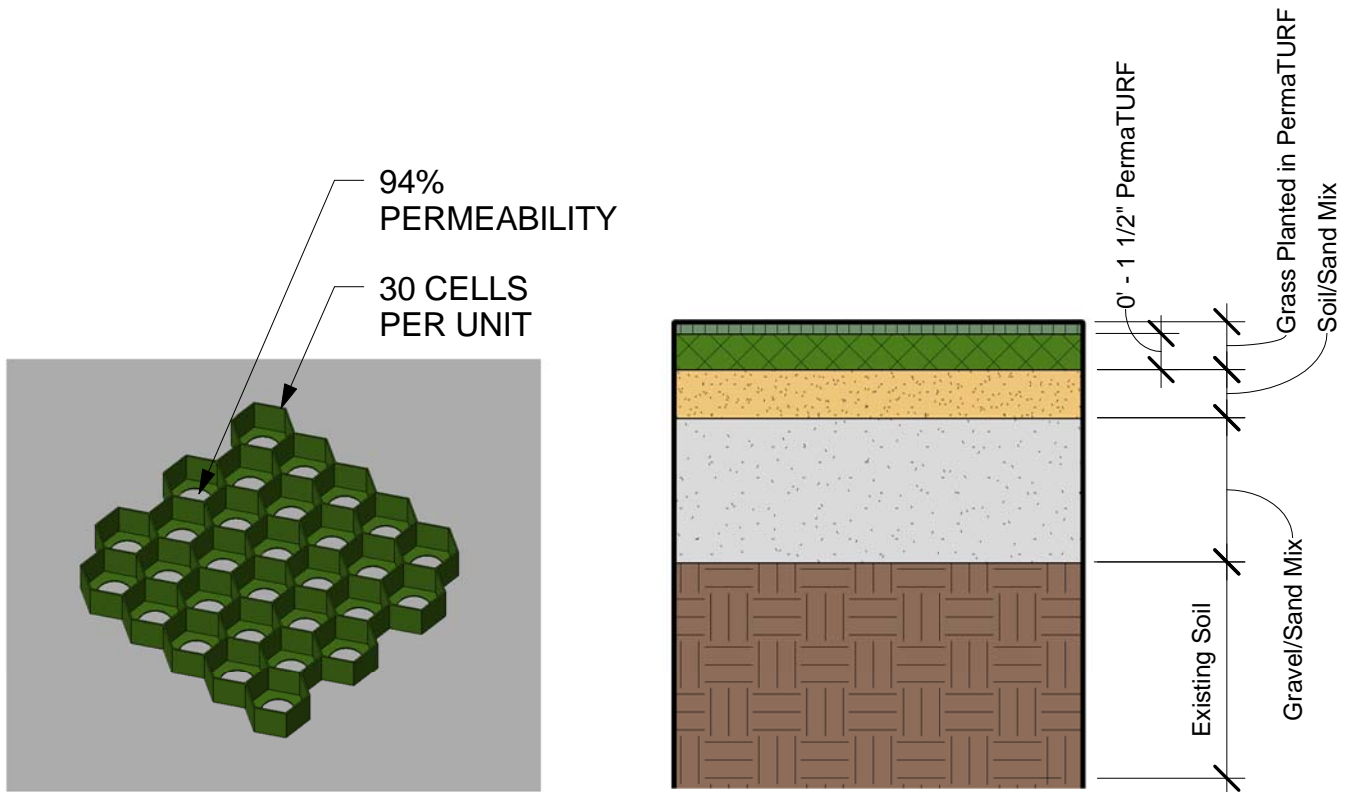

Acoustical Surfaces, Inc.
123 Columbia Court North, Suite 201
Chaska, MN 55318
Tel: (952) 448-5300
Fax: (952) 448-2613
1-(800) 854-2984
www.acousticalsurfaces.com
sales@acousticalsurfaces.com

PROJECT

-

DRAWING TITLE

PermaTURF

Issue Date

7/12/2013

Revised

7/12/2013

Drawn By

MTH

Checked By

-

File No.

PermaTURF

Drawing No.

AS1.0